


PLAN VIEW

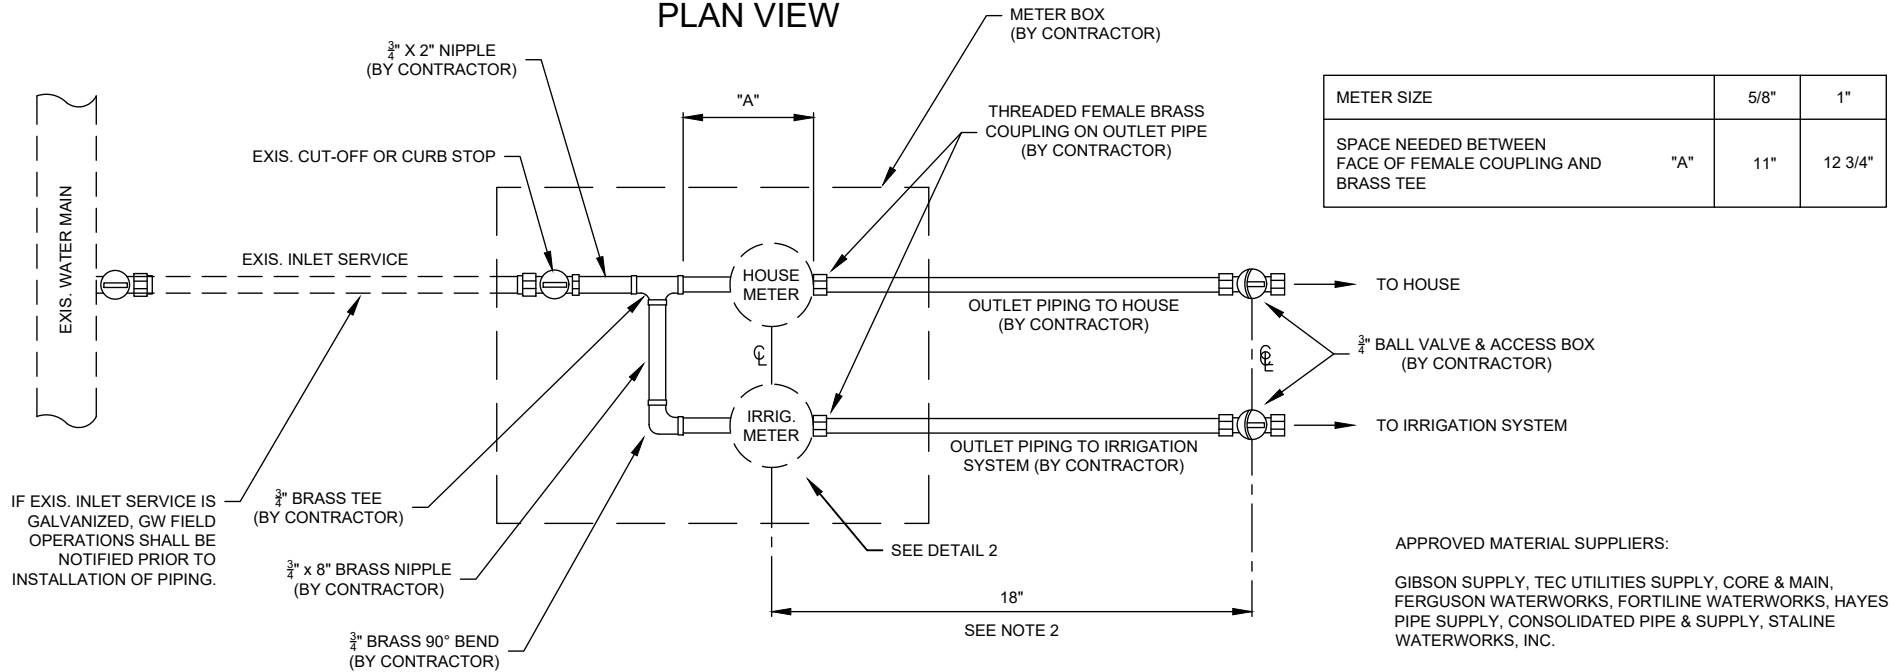

METER SIZE	5/8"	1"
SPACE NEEDED BETWEEN FACE OF FEMALE COUPLING AND BRASS TEE	"A"	11" 12 3/4"

APPROVED MATERIAL SUPPLIERS:
 GIBSON SUPPLY, TEC UTILITIES SUPPLY, CORE & MAIN, FERGUSON WATERWORKS, FORTILINE WATERWORKS, HAYES PIPE SUPPLY, CONSOLIDATED PIPE & SUPPLY, STALINE WATERWORKS, INC.

GENERAL NOTES AND INSTALLATION BY CONTRACTOR:

- CONTRACTOR TO REMOVE EXISTING METER BOX FOR G.W. TO RECLAIM AND EXCAVATE 30" WIDE x 42" LONG x 18" DEEP FOR INSTALLATION OF TANDEM METER BOX.
- FOR EXISTING INLET SERVICES WITH NO CUT-OFF OR CURB STOP, IT IS THE CONTRACTORS RESPONSIBILITY TO EITHER CRIMP OR FREEZE THE EXISTING INLET SERVICE & CUT N BRASS CURB STOP AND BRASS TEE. CONTRACTOR TO LEAVE OPEN FOR INSPECTION. BACKFILL TO OCCUR AFTER INSTALLATION.
- ALL FITTINGS ARE TO BE PROVIDED & INSTALLED BY THE CONTRACTOR (PRIOR TO G.W. ARRIVAL) WITH THE EXCEPTION OF METERS.
- NEW INLET PIPING & FITTINGS MUST BE EXPOSED FOR INSPECTION WHEN METERS ARE SET.
- CONTRACTOR PROVIDES & INSTALLS METER SETTERS MEETING G.W. SPECIFICATIONS.
- FOR IRRIGATION METER INSTALLATIONS WHICH VARY FROM THAT SHOWN, CONTRACT G.W. PRIOR TO EXCAVATING.
- METER BOX TO BE CLEANED OF DIRT AND DEBRIS TO THE BOTTOM OF THE METER SETTER.
- METERS FOR COMMERCIAL IRRIGATION SERVICE REQUIRE SCDES APPROVED DCVA BACKFLOW PREVENTER BEHIND METER.

APPROVED MATERIALS			APPROVED MATERIALS		
TYPE	MANUFACTURER	PART NUMBER	TYPE	MANUFACTURER	PART NUMBER
AWWA x CTS CORP STOP (BALL STYLE, 300PSI)	A.Y. MCDONALD	74701BG	COPPER METER SETTER	A.Y. MCDONALD	720-209WDMM 33x995
	FORD	FB1000-3-G-NL			720-410WDMM 44x992
		FORD		FB1000-4-G-NL	VBHC72-9W-88-33-NL
CTS x FEMALE CURB STOP (BALL STYLE, 300PSI)	MUELLER	B25008N		FORD	VBHH74-10W-88-44-NL
	A.Y. MCDONALD	76102G		MUELLER	B-2404N-6A
		FORD			B41-333-NL
FEMALE FLARED x CTS ADAPTER	FORD	B41-444-NL	A.Y. MCDONALD	720-3M3ASY	
	MUELLER	B25172N	FORD	CSS8-33-NL	
	A.Y. MCDONALD	74755G		CS88-44-NL	
CTS x MALE ADAPTER	FORD	C04-xx-G-NL	MUELLER	H14223N	
	A.Y. MCDONALD	74753G	METER BOX & LID 13" x 24" x 15"	NDS	N125BCDMCIFB
	MUELLER	H15428N			



TYP. RESIDENTIAL TANDEM 5/8"x3/4" DOMESTIC & IRRIGATION METER INSTALLATION BY CONTRACTOR

REVISION DATE:
 10/17/2025
 (NOT TO SCALE)

DETAIL NO:
 2.1